

aranya

THE GREEN WORLD

@ ACHAMPET

Near Nagpur Highway, Masaipet



A PROJECT BY :


BVS INFRA
We are inspired by you

PROJECT MASTER PLAN LAYOUT



SURVEY NO. 48, 49, 52, 53, 55 & 56
 ACHAMPET VILLAGE, MASAI PET MANDAL,
 MEDAK DISTRICT

PROJECT HIGHLIGHTS

- ❖ Grand Entrance Arch
- ❖ 40' Wide Road
- ❖ 30' Wide Sub Roads
- ❖ 15' Wide Central Canal
- ❖ Avenue Plantation
- ❖ Park
- ❖ Fruit Plantation
- ❖ Street Lighting
- ❖ Jogging Track

AMENITIES

- ❖ 8000 sq.ft Club House
- ❖ Swimming Pool
- ❖ Cottages
- ❖ Banquet Hall
- ❖ Restaurant
- ❖ Kids Play Area
- ❖ Ayurvedic SPA
- ❖ World Class Gym
- ❖ Indoor Games Zone
- ❖ Work from Farm Stations
- ❖ Bicycle Stand

SECURITY FEATURES

- ❖ Compound Wall
- ❖ Solar Fencing
- ❖ CC Camera Surveillance
- ❖ Security Round the Clock



Note: This layout is not to scale & only conceptual representation of the venture and not a legal offering.

ARANYA The Green World

ARANYA THE GREEN WORLD is spread over 43+ Acres, Surrounded by abundant greenery and haldi dam. This Project has 350 + Farm Plots, East and West Facing equipped with a 8000 sft Club House, Restaurant and Independent Cottages with Swimming Pool and Play Areas.


PROJECT HIGHLIGHTS

- Grand Entrance Arch
- 40' Wide Road
- 30' Wide Sub Roads
- 15' Wide Central Canal
- Avenue Plantation
- Park
- Fruit Plantation
- Street Lighting
- Jogging Track



CLUB HOUSE

ROUTE MAP

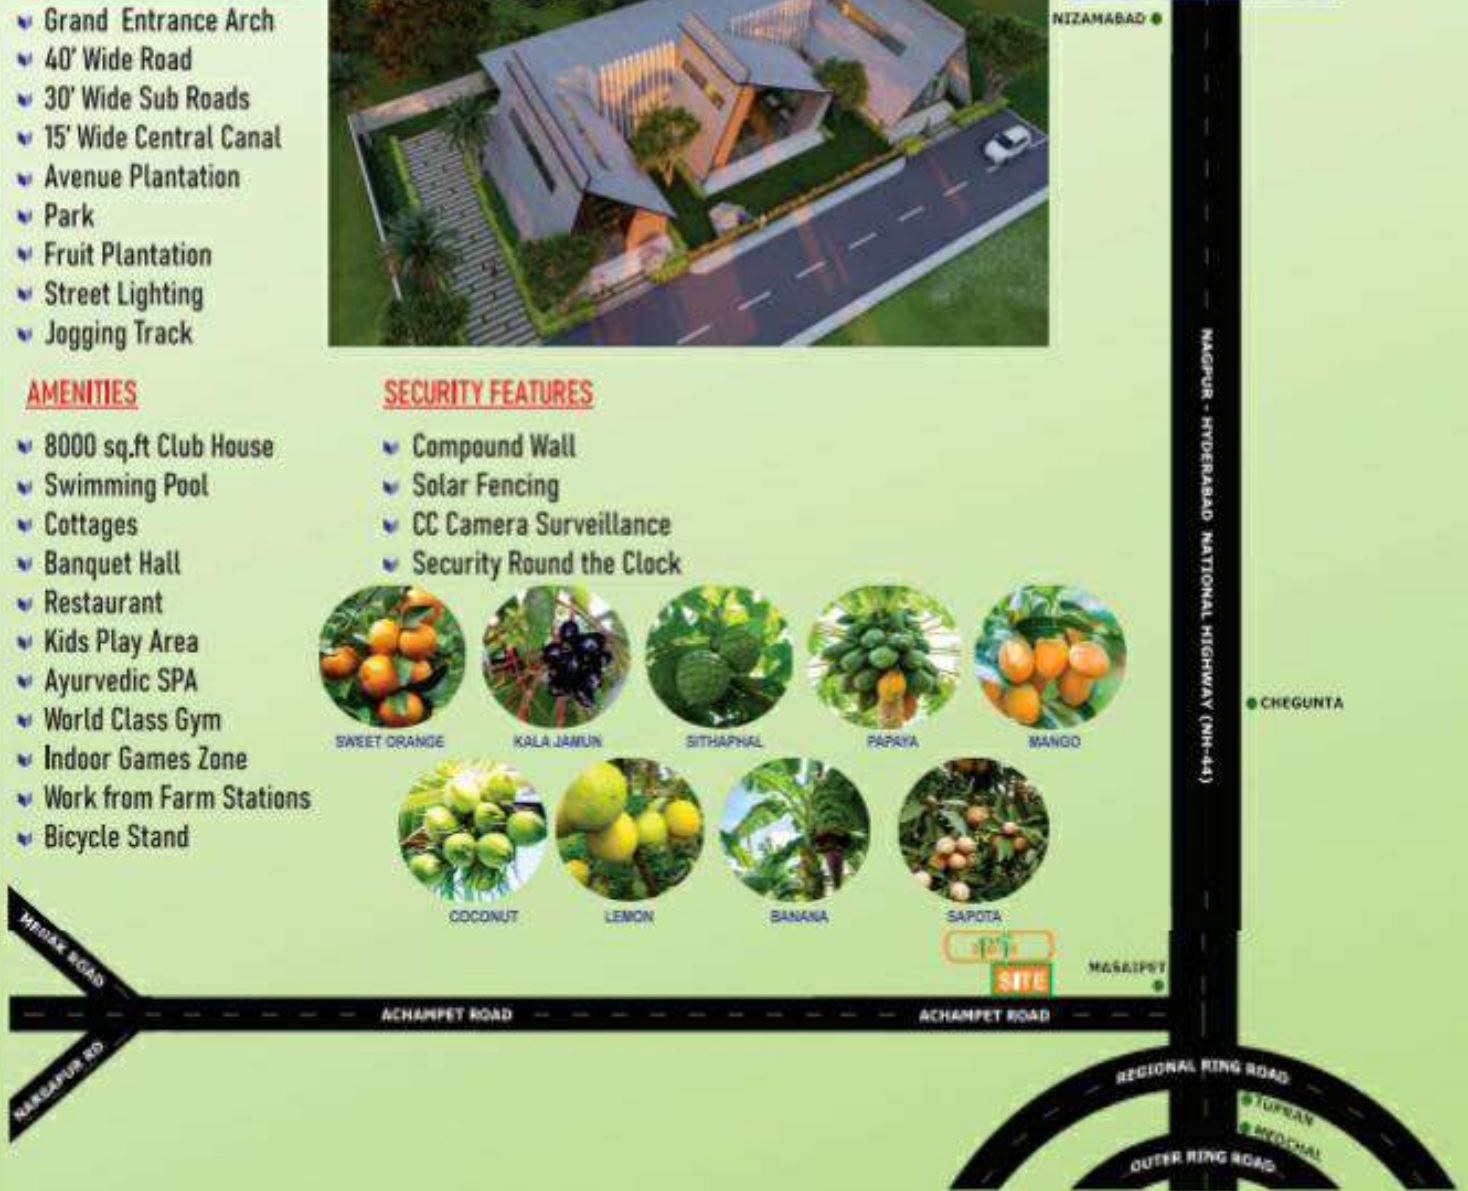

AMENITIES

- 8000 sq.ft Club House
- Swimming Pool
- Cottages
- Banquet Hall
- Restaurant
- Kids Play Area
- Ayurvedic SPA
- World Class Gym
- Indoor Games Zone
- Work from Farm Stations
- Bicycle Stand

SECURITY FEATURES

- Compound Wall
- Solar Fencing
- CC Camera Surveillance
- Security Round the Clock



SWEET ORANGE

KALA JAMUN

SITHAPHAL

PAPAYA

MANGO

COCONUT

LEMON

BANANA

SAPOTA

